


A
01 **CABINET ELEVATION**
1" = 1" ARCH REF: AOAC



B
01 **CABINET SECTION**
1" = 1" ARCH REF: AOAC

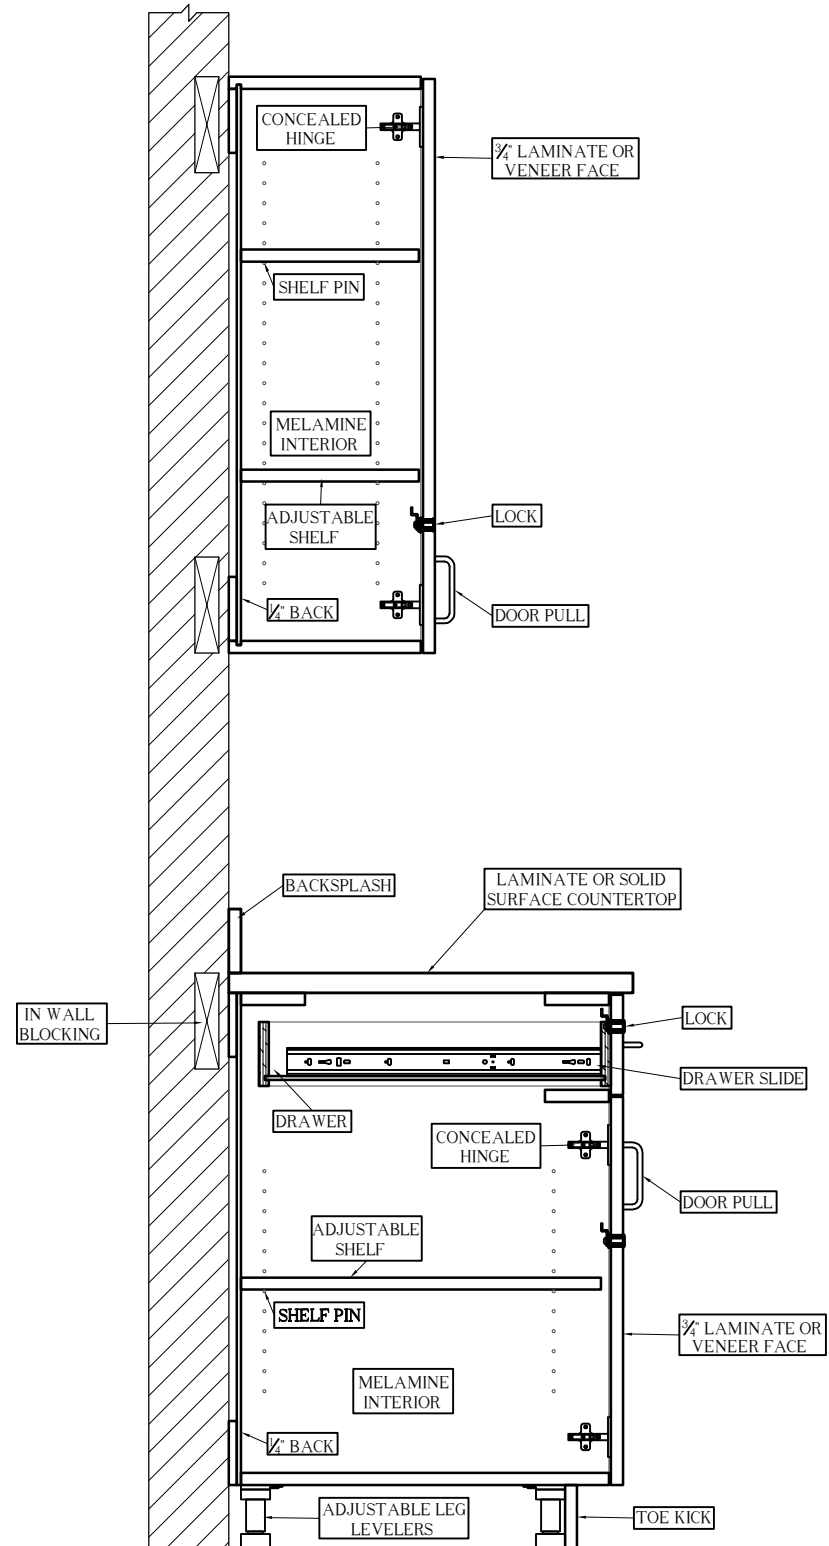

Dubworks
Phone: (303) 828-4335
Architectural Millwork
Custom Moldings
Commercial and Institutional Casework

Job Name: ANATOMY OF A CABINET	
Job #: 1234	Rev #: _____
By: DW	Rev Date: _____
Date: _____	By: _____

Drawing Number:
01